

Tegen Truss

Vloer R: 51 → 56

Midden Truss

Trek

Portaal Truss

Front Truss



Truss 1

Dim: 29 → 36
37 → 44

Vloer L: 45 → 50

Dim: 21 → 28

Dim: 13 → 20

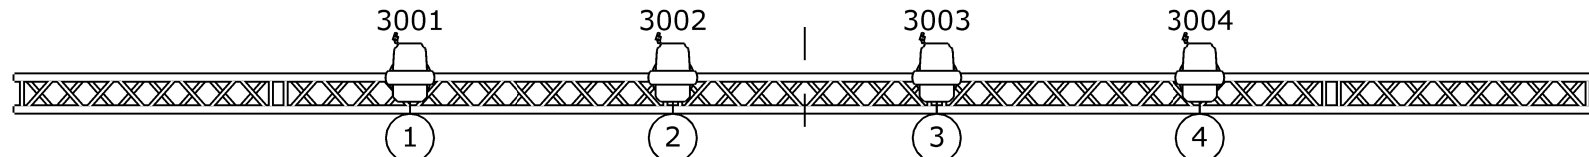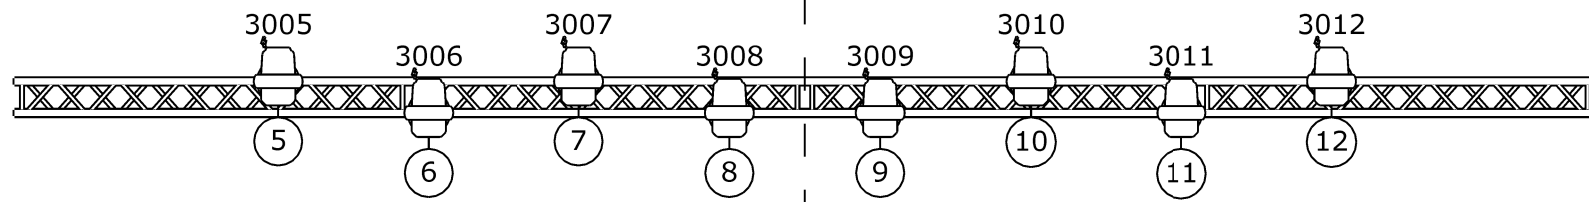


Malle Piet



Zaallicht: 250
Hazer: 249

Fixture ID → 3001

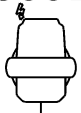

Dim channel → 1



Symbol key



Robin T.5 Profile (12)